
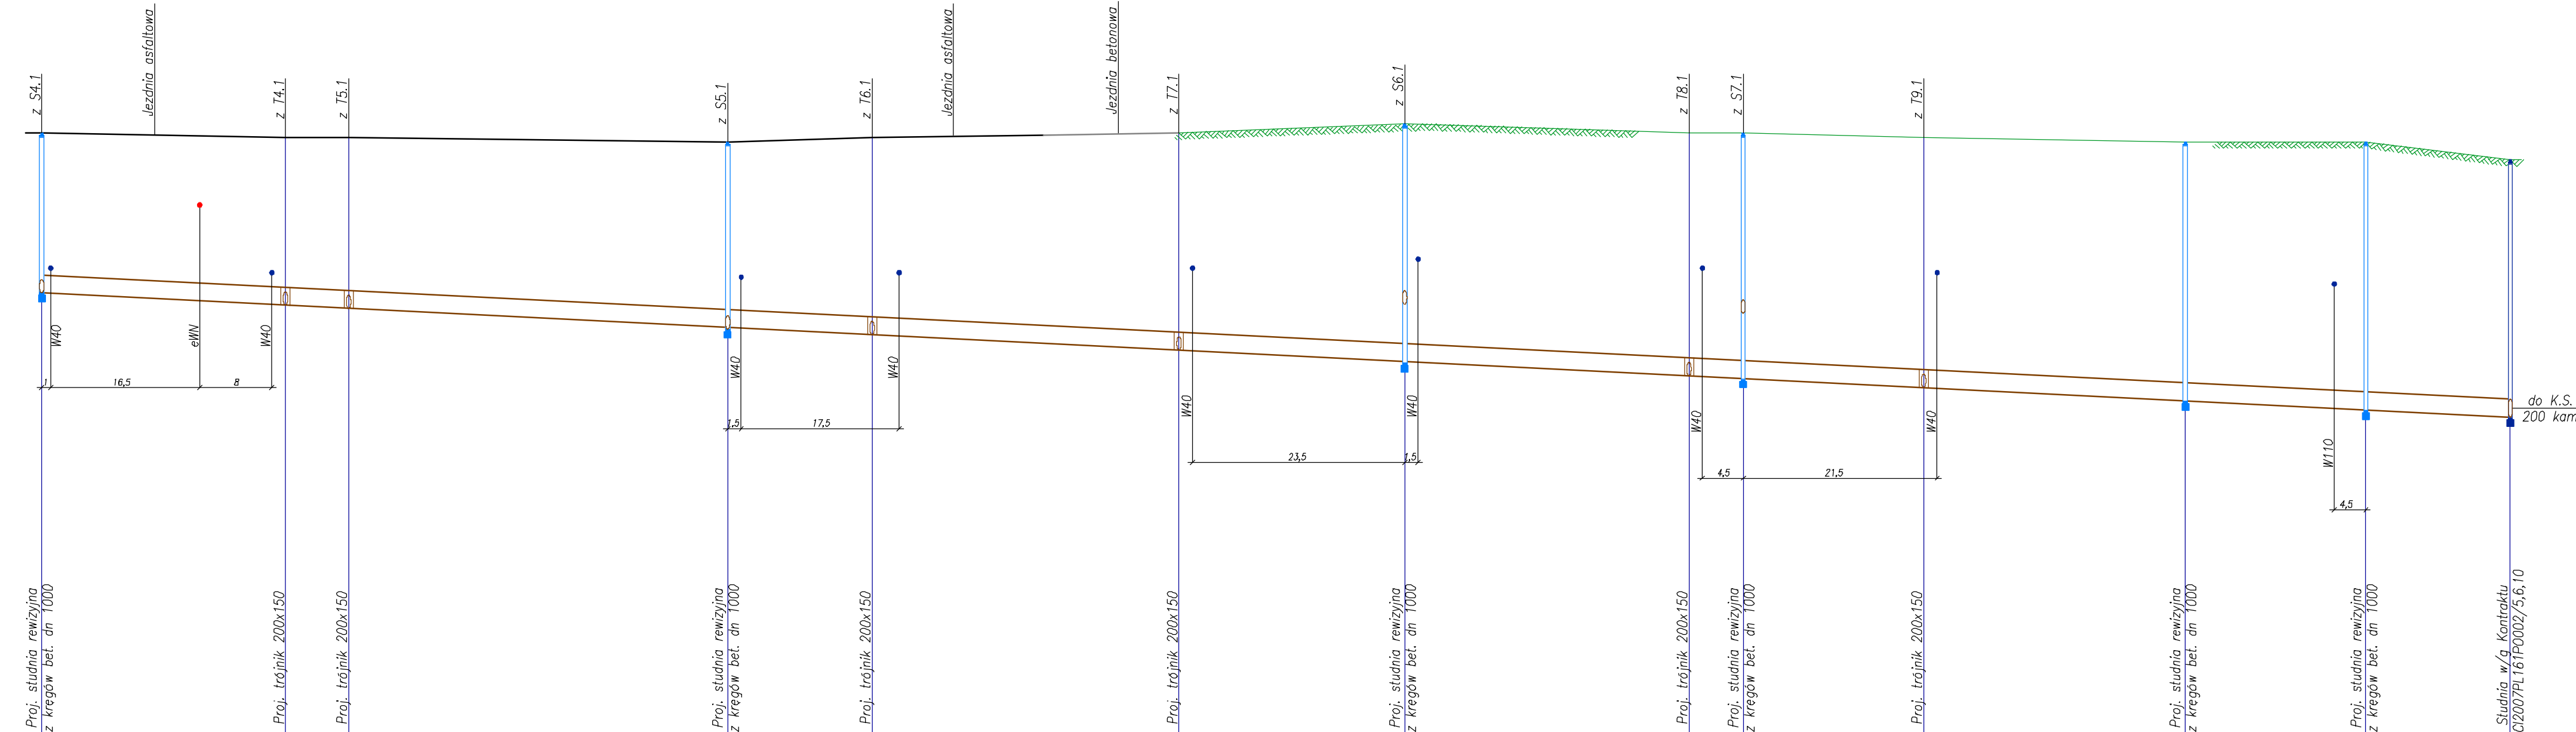


— ul. Celiny
odgałęzienie

— ul. Jana

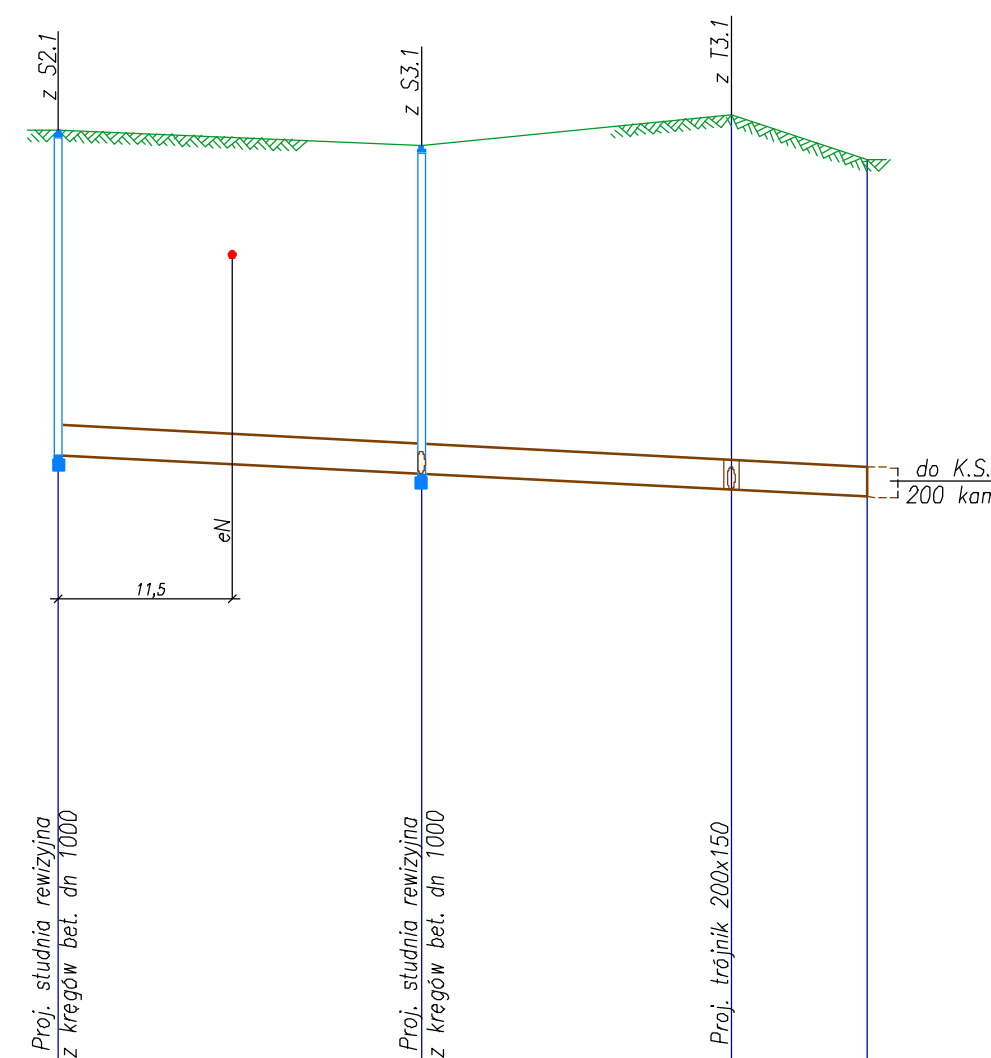

ul. Celiny, Jana

0,00	24	24,0	20,5	44,5	9	53,5
Kanalizacija sanitarna z rur KAM 200 mm						
2,16	2,17	2,17	2,17	2,17	2,23	2,23
154,35	154,23	154,23	154,12	154,07	153,90	153,80
156,50	156,40	156,40	156,30	156,20	156,10	156,00

S2 S3 T3 SCE129.

S4	T4	T5	S5	T6	T7	S6	T8	S7	T9	S8	S9	SNS114
----	----	----	----	----	----	----	----	----	----	----	----	--------

	<h1 style="margin: 0;">PROBUD</h1>			TERMIN	Stadium P.W.
	<h2 style="margin: 0;">PRACOWNIA PROJEKTOWA</h2>			OBJEKT	SKALA 1:500/5
	KALISZ Al. Wolności 12 tel. 0-62-7643160 E-mail: zpu_probud@onet.pl			Budowa sieci z przyłączami zbiorowego zaopatrzenia w wodę i odprowadzenia ścieków sanit.	
specjalność	imię i nazwisko	nr upr.	podpis	BRANZA	NR SYRUNKUN 
Inst. sanit.	Projektant: Andrzej Błaszczyński	JAN 7342/08/93		Sanitarna	
Inst. sanit.	Sprawdzający: inż. Tomasz Samprir	GT 8368/10/77		TOMASZÓW MAZ.	